



MNG Ref: 93645dp-713d - Stage: BSP - DP4, 12069, LSD


Maple Simpson
2017.10.08 13:06:04 +0800
DATE

mi AL
LICENSED SURVEYOR

DEPOSITED PLAN
4 12069
SHEET 02 OF 05 SHEETS
VERSION 1

SURVEY CARRIED OUT UNDER REG 26A
SPECIAL SURVEY AREA GUIDELINES
SEE SURVEY SHEETS FOR SURVEY INFORMATION
USE ONLY THE SURVEY SHEETS WHEN DETERMINING
THE TRUE FINAL POSITION AND TYPE OF ALL SURVEY
MARKS PLACED PERTAINING TO THIS PLAN.

SCALE 1: 500 @ A2
ALL DISTANCES ARE IN METRES

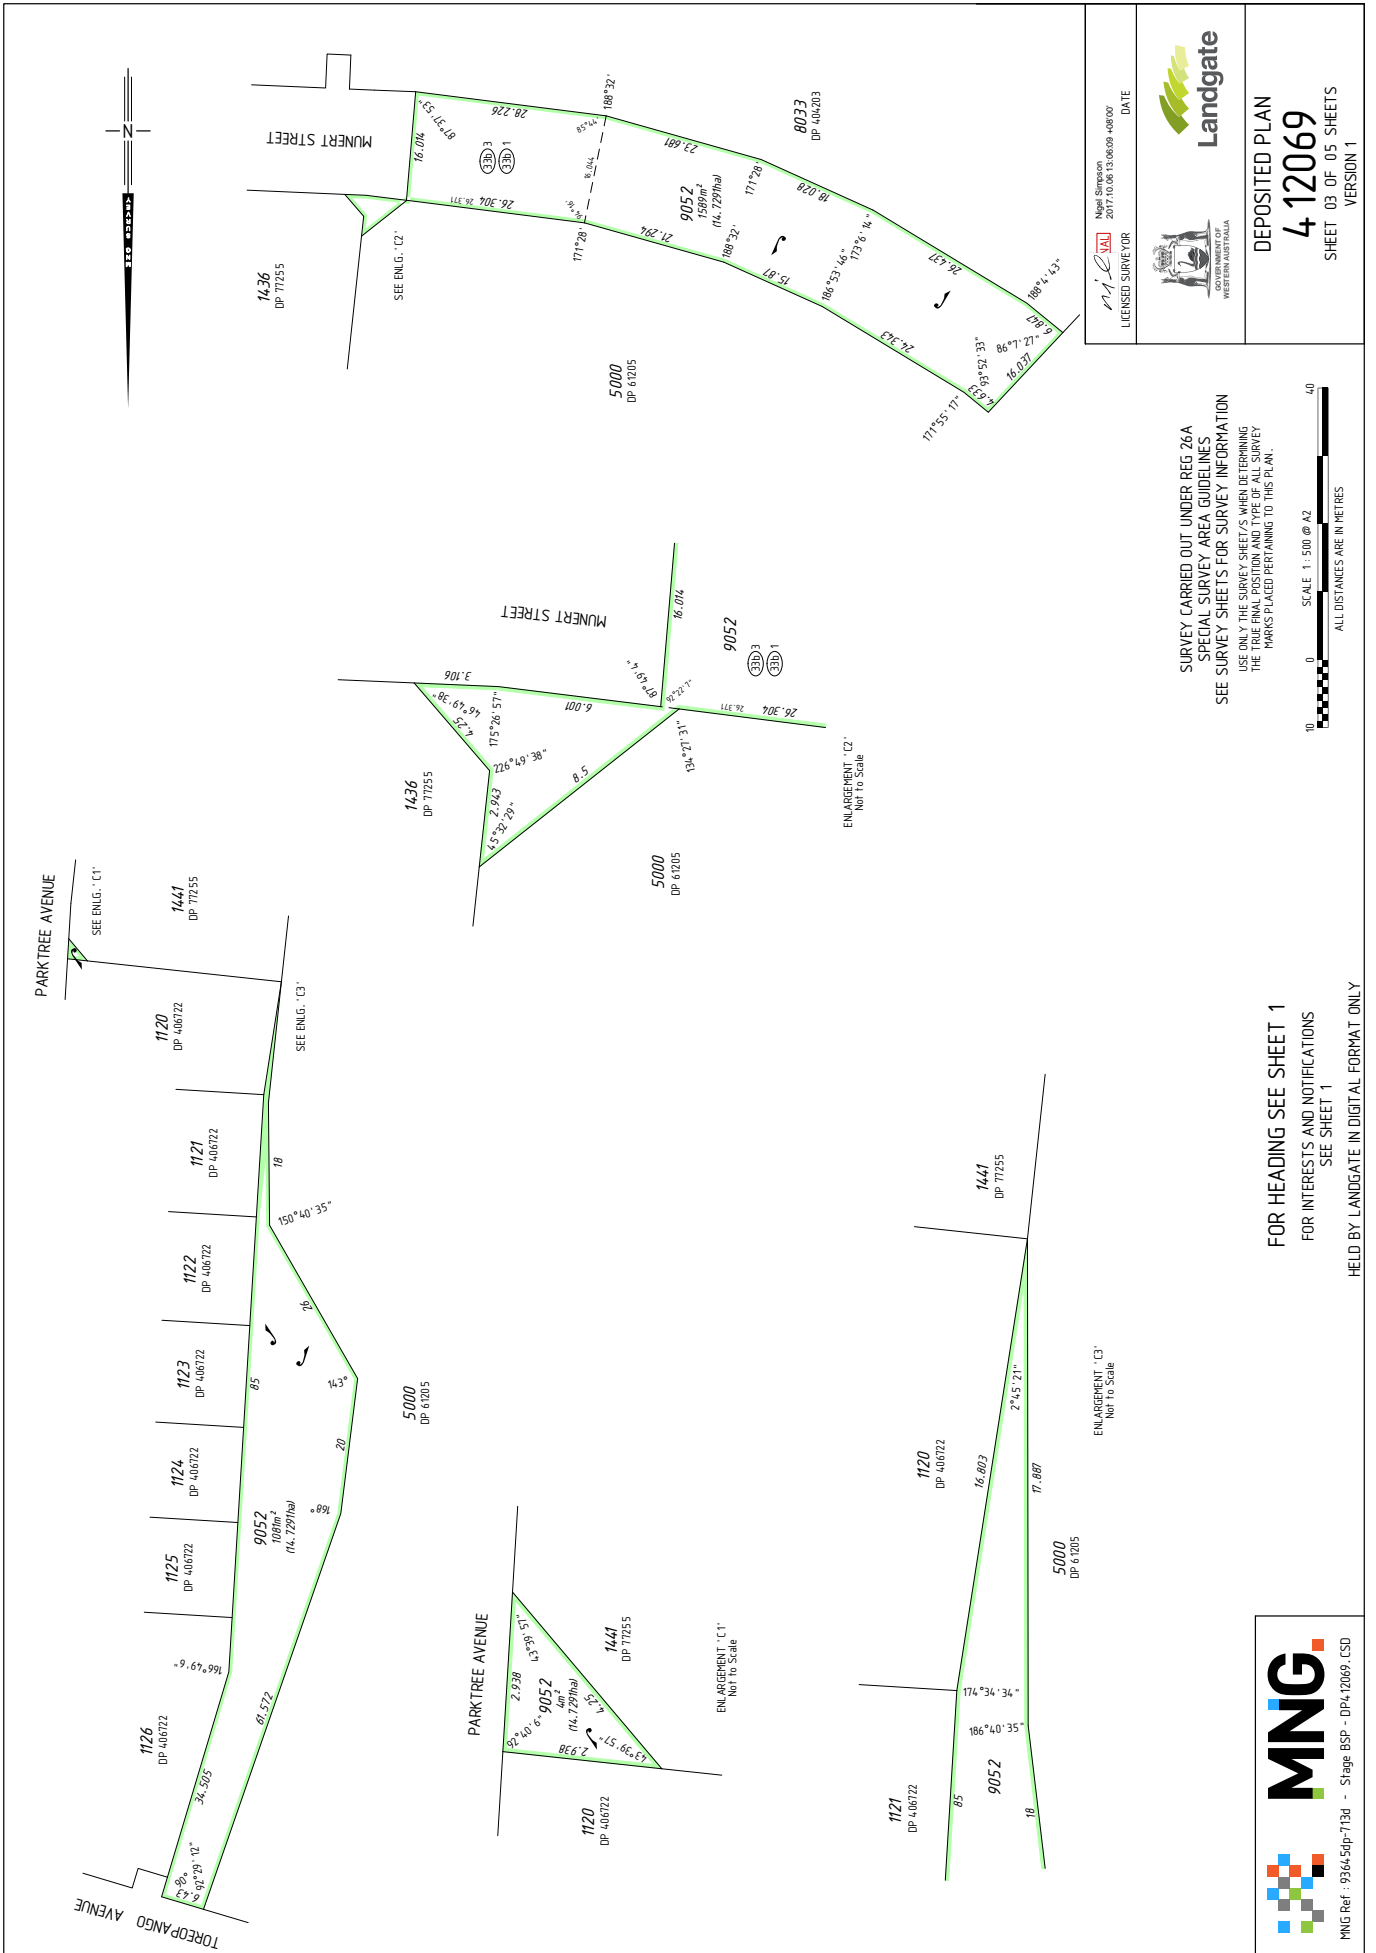


LANDGATE
 DEPOSITED PLAN
4 12069
 SHEET 03 OF 05 SHEETS
 VERSION 1

LANDGATE
 GOVERNMENT OF WESTERN AUSTRALIA

M.J. SAL
 Neil Simpson
 2017.10.06 13:06:08 +08:00
 DATE
 LICENSED SURVEYOR

MNG
 MNG Ref - 9364-5dp-773d - Stage BSP - DPA412069_CSD


FOR HEADING SEE SHEET 1
FOR INTERESTS AND NOTIFICATIONS
SEE SHEET 1

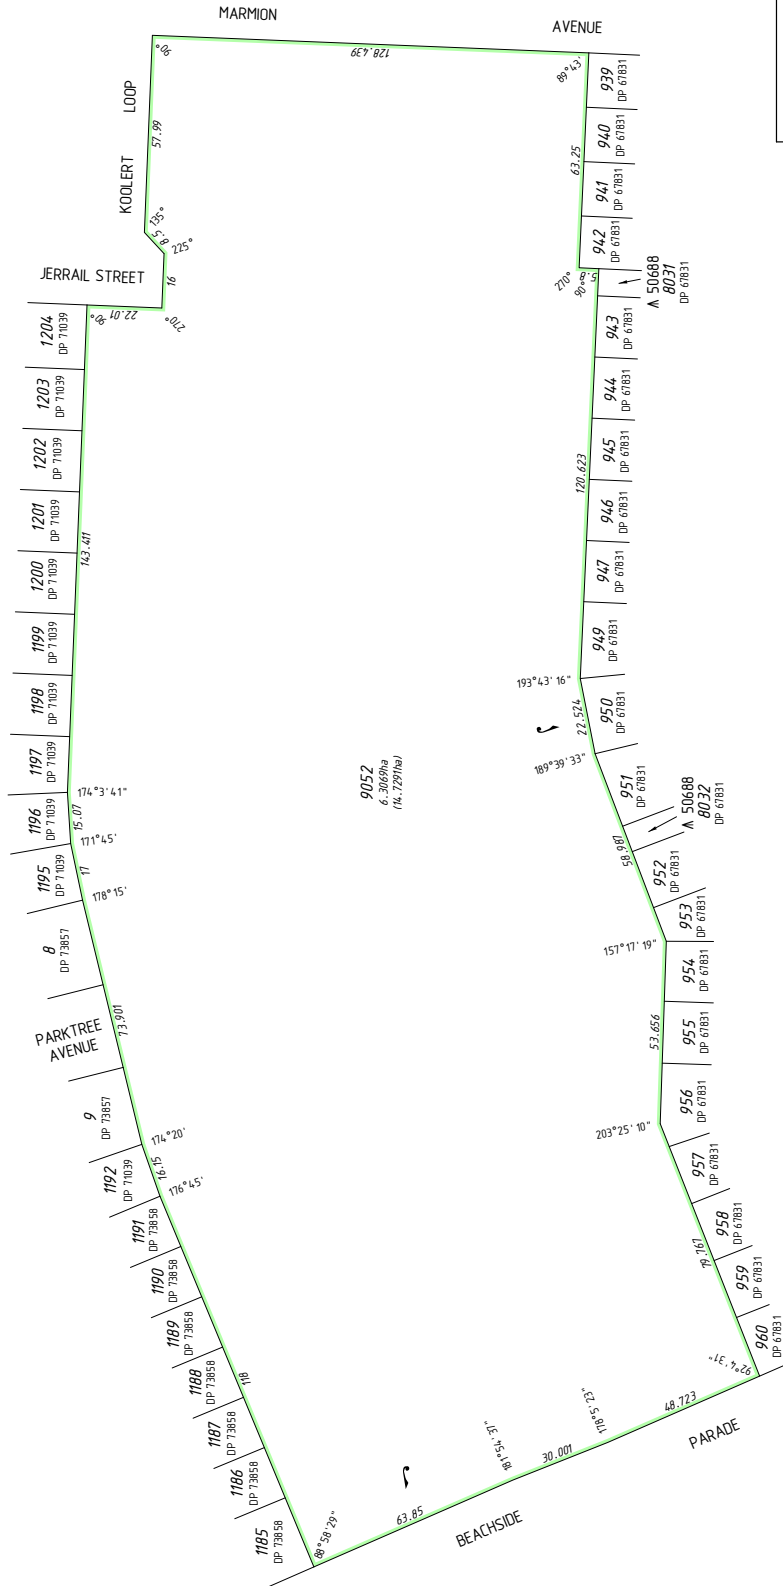

9052
6.3069ha
(14.7297ha)



SURVEY CARRIED OUT UNDER REG 26A
SPECIAL SURVEY AREA GUIDELINES
SEE ONLY THE SURVEY SHEET/S WHEN DETERMINING
THE TRUE FINAL POSITION AND TYPE OF ALL SURVEY
MARKS PLACED PERTAINING TO THIS PLAN.

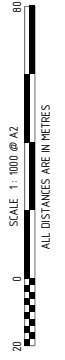

HELD BY LANDGATE IN DIGITAL FORMAT ONLY



MNG




Landgate

DEPOSITED PLAN
4 12069
SHEET 04 OF 05 SHEETS
VERSION 1

MNG Ref: 93665dp-713d - Stage-BSP - DP4,12069,LSD

Nigel Simpson
2017,10,06 13:06:14+0800
DATE
LICENSED SURVEYOR

FOR HEADING SEE SHEET 1
FOR INTERESTS AND NOTIFICATIONS
SEE SHEET 1

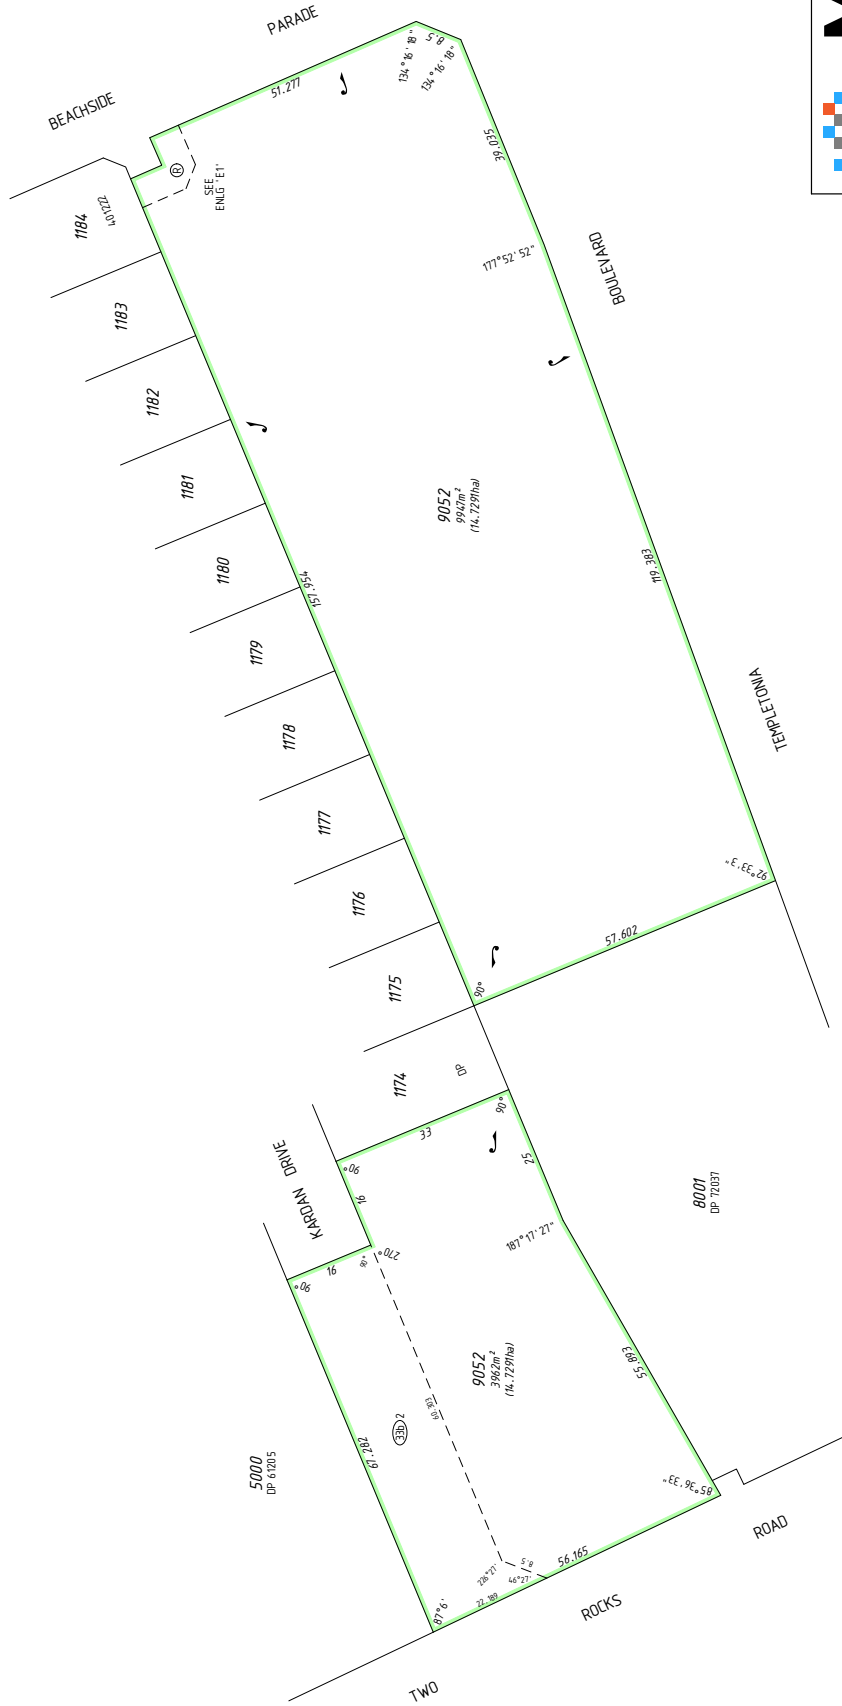



MNG
MNG Ref: 93665dp-713d - Stage-BSP - DP4,12069,1SD




Landgate
GOVERNMENT OF WESTERN AUSTRALIA

Ngali Simpson
2017.10.08 13:08:19 +0800
DATE

M.A.L.
LICENSED SURVEYOR

DEPOSITED PLAN
4 12069
SHEET 05 OF 05 SHEETS
VERSION 1

SURVEY CARRIED OUT UNDER REG.26A
SPECIAL SURVEY AREA GUIDELINES
SEE SURVEY SHEETS FOR SURVEY INFORMATION
USE ONLY THE SURVEY SHEET/S WHEN DETERMINING
THE TRUE FINAL POSITION AND TYPE OF ALL SURVEY
MARKS PLACED PERTAINING TO THIS PLAN.

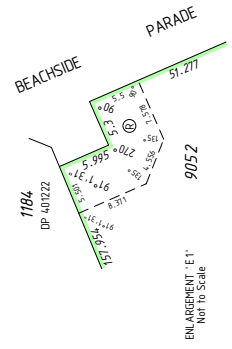

ENLARGEMENT 'E1'
Not To Scale



HELD BY LANDGATE IN DIGITAL FORMAT ONLY

SURVEYOR'S CERTIFICATE - REG 54

I, Nigel J. SIMPSON hereby certify that this plan is accurate and is a correct representation of the -
 a) "survey, and/or
 b) "calculations from measurements recorded in the field records, where it is applicable)
 under the provisions of this plan and that it complies with the relevant written laws in relation to which it is lodged.

SURVEYOR'S CERTIFICATE - REG 55(d)

The marks shown on these plans of survey were in place on 14/11/2017

Nigel Simpson
 2017.12.13.09:44:48
 +0800


NJS
 LICENSED SURVEYOR DATE

FOR SURVEY INFORMATION ONLY
SURVEY INFORMATION COMPRISES
SURVEY SHEETS A.....

SURVEY CARRIED OUT UNDER REG 26A
 SPECIAL SURVEY AREA GUIDELINES
 ALL BEARINGS AND DISTANCES ON THIS SHEET
 ARE THE RESULT OF LEAST SQUARES ADJUSTMENTS
 CARRIED OUT ON FIELD OBSERVATIONS

GRID DATUM IS REG94

VER.	AMENDMENT	AUTHORISED BY	DATE

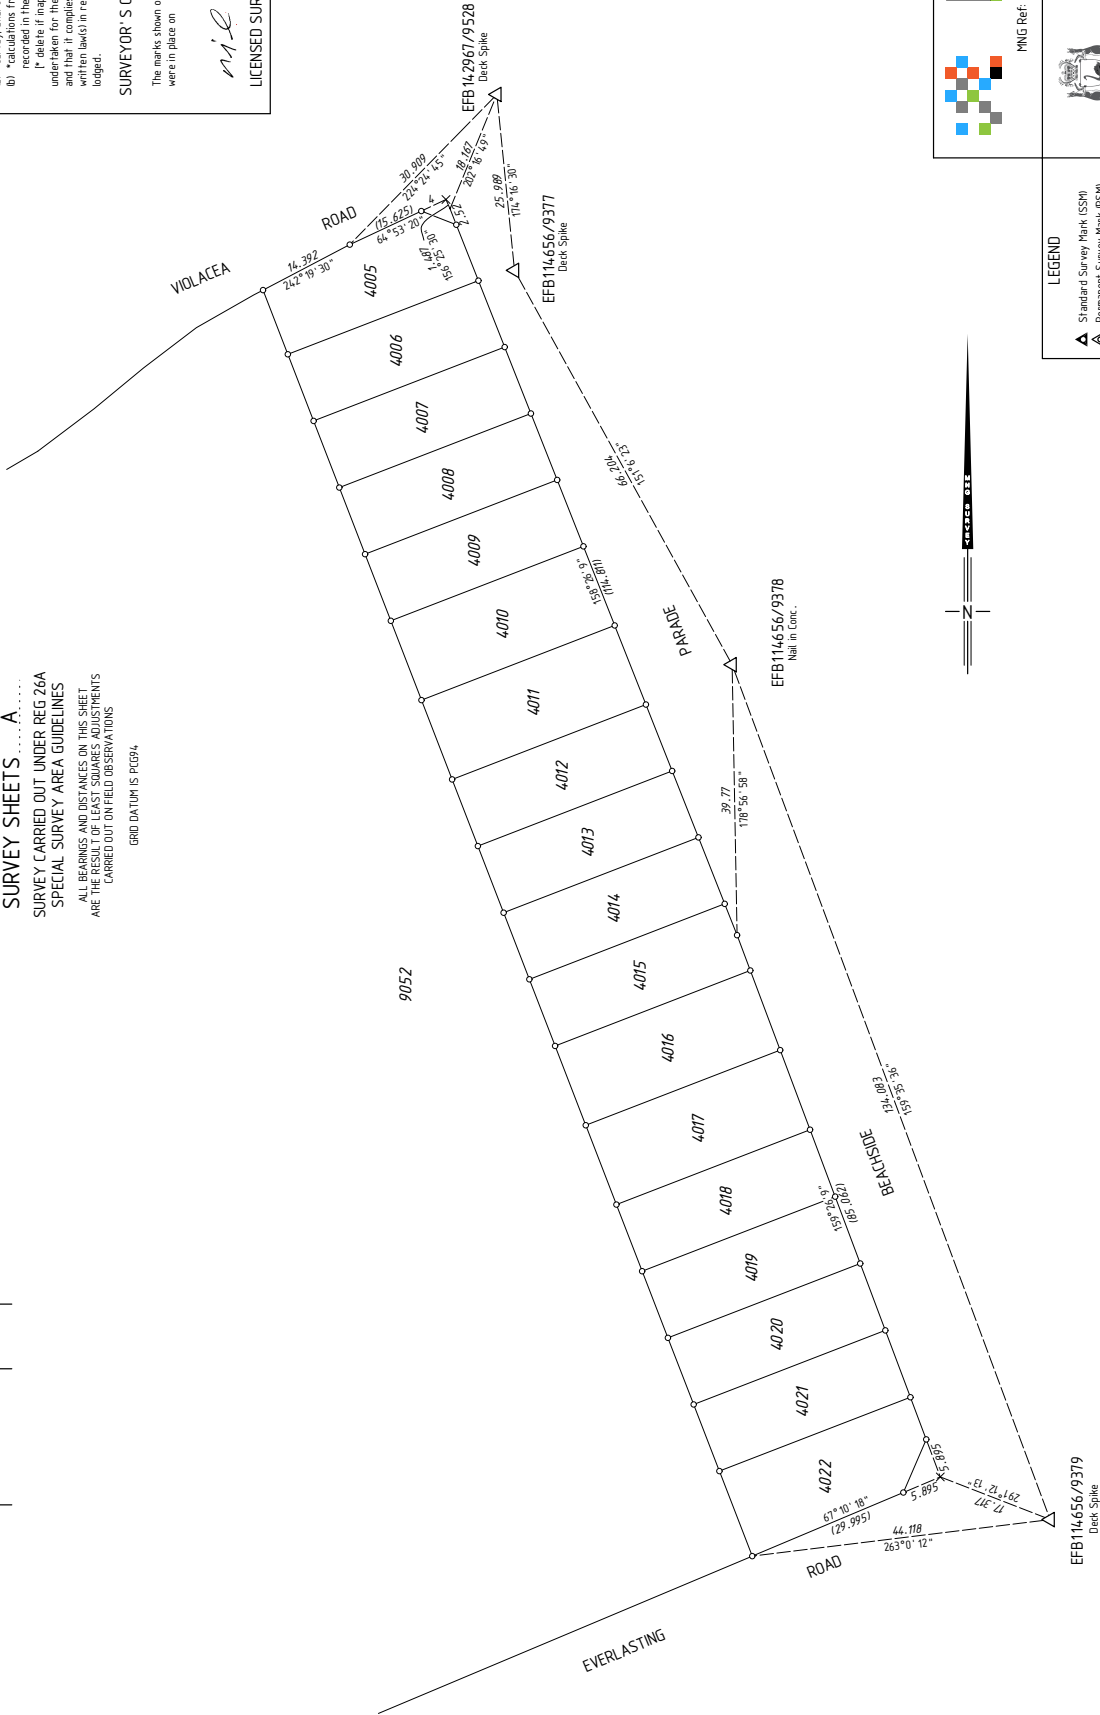

- LEGEND**
- ▲ Standard Survey Mark (SSM)
 - △ Permanent Survey Mark (PSM)
 - ▽ Permanent Control Mark (PCM)
 - Temporary Control Mark (TCM)
 - Peg/utensil, street, otherwise
 - ▲ Nail
 - ▲ Nail and Plate
 - × Spike
 - Drill Hole
 - ⊙ Deck Spike
 - ⊞ Deck Spike and Plate



DEPOSITED PLAN
4 12069
 SURVEY SHEET A
 VERSION 1

SURVEY SHEET PROCESSED
 DATE: 21/02/2018 E.M.

HELD BY LANDGATE IN DIGITAL FORMAT ONLY